


**DETAILS**

Scale 1:10

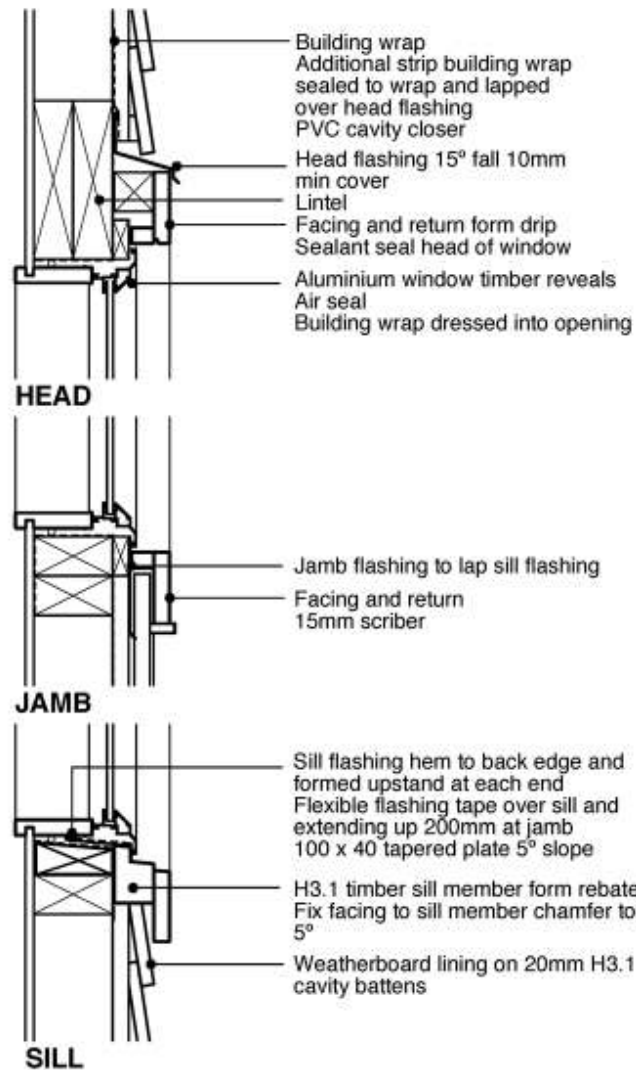

**PROPOSED NEW DWELLING  
ABC STREET  
City field empty**

**Window Details**

SCALE	1:5
DATE	22/11/05
JOB No.	0712
STATUS	CONSTRUCTION

DRAWING No. REVISION

D07

(A)